




# AUSTRALIA "E" PLAN

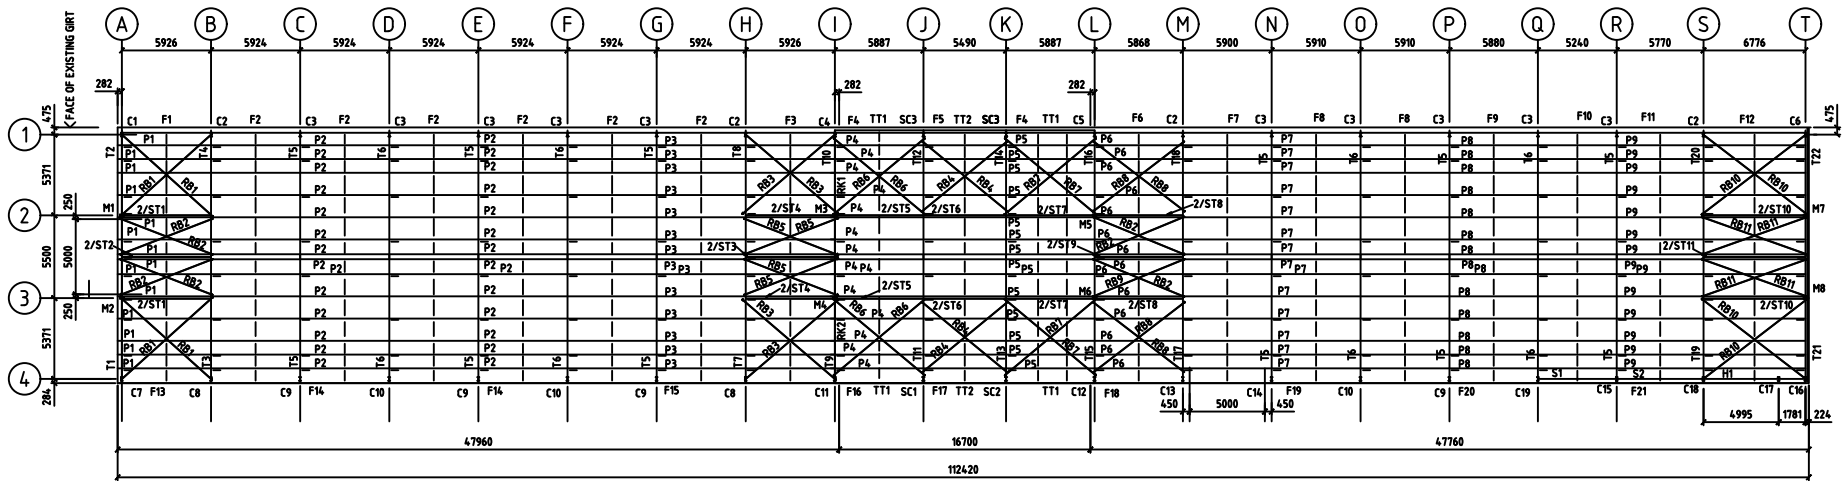

ROOF MARKING PLAN - BUILDING 2

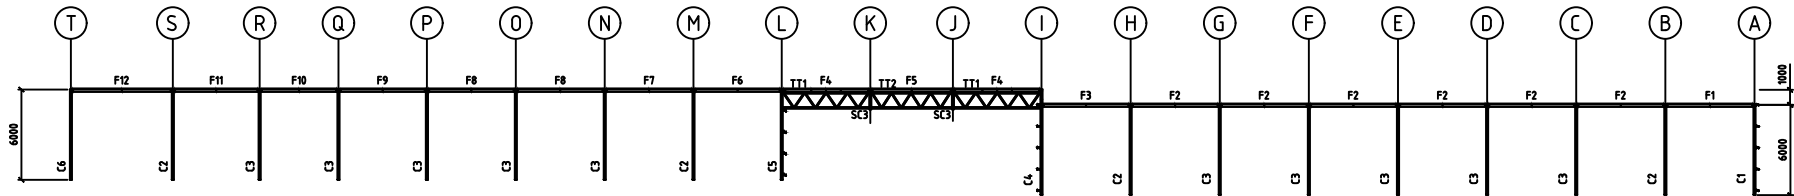

ELEVATION GRID LINE 1 - BUILDING 2

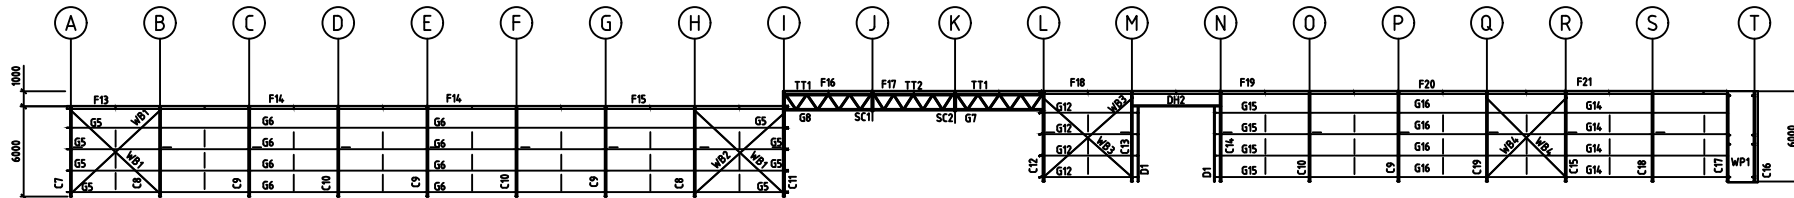

ELEVATION GRID LINE 4 - BUILDING 2

**NOTE:**

- FLY BRACING PURLINS P1 THRU P9 TO BE FB1
- FLY BRACING STRUT ST1, ST4 THRU ST8 & ST10 TO BE FB2
- FLY BRACING WALL GIRTS TO BE FB3
- FLY BRACING STRUTS ST2, ST3, ST9 & ST11 TO BE FB4

PLEASE READ GENERAL NOTES BELOW PRIOR TO COMMENCEMENT.

1. HOLES 22 DIA FOR M20x4.8 S BOLTS U.A.O.
2. MINIMUM EDGE DISTANCE - 30mm U.A.O.
3. ALL STRUCTURAL STEEL SHALL BE IN ACCORDANCE WITH AS 360: UB, UC, PFC, EA, UEA, WB & WC. GRADE 300: HOT ROLLED PLATES. GRADE 300: RHS & SHS.
4. ALL WELDING AND WELD PREPARATION SHALL BE TO AS 1554 PART 1 & PART 5 (WELD CATEGORY SP U.A.O.). ALL WELDS TO 6mm C/P FULLY SEALED U.A.O.
5. ALL BUTT WELDS TO BE FULL PENETRATION U.A.O.

PROPOSED BUILDING EXTENSION  
AT RACECOURSE ROAD, RUTHERFORD

ROOF MARKING PLAN - BLDG 2  
&  
ELEVATIONS - BLDG 2

|        |          |
|--------|----------|
| DATE:  |          |
| SCALE: | 1:150    |
| DSN:   | BV       |
| CHK:   | DJB      |
| DWG:   | 0315-M02 |
| REV:   | A        |

| REV. | AMENDMENT DESCRIPTION | DATE |
|------|-----------------------|------|
| A    | ISSUED FOR APPROVAL   |      |